


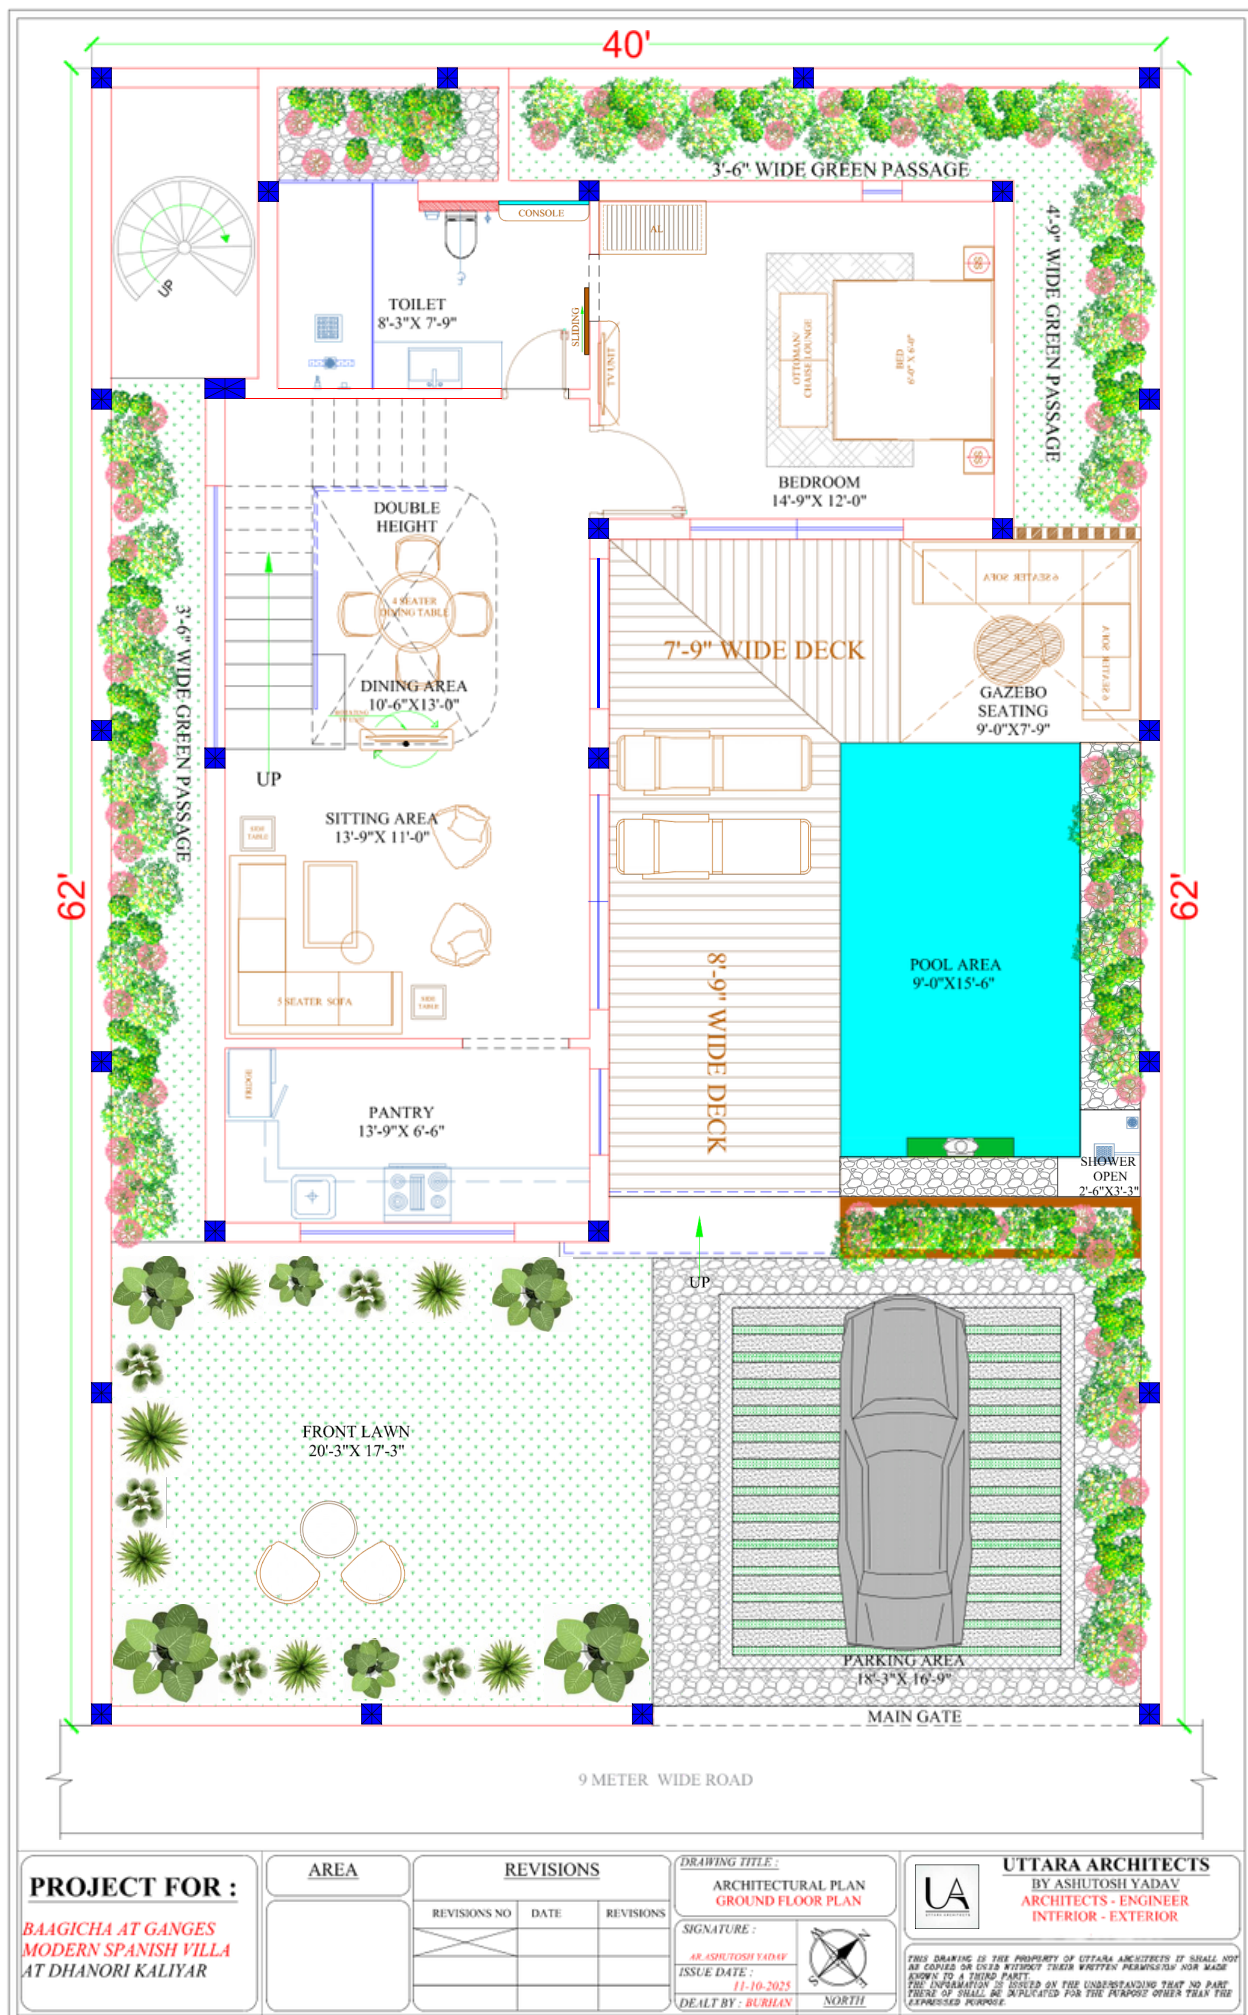

# **PROJECT FOR :**

**BAAGICHA AT GANGES  
MODERN SPANISH VILLA  
AT DHANORI KALIYAR**

## **AREA**

|  |
|--|
|  |
|  |
|  |

## **REVISIONS**

| REVISIONS NO | DATE | REVISIONS |
|--------------|------|-----------|
|              |      |           |
|              |      |           |
|              |      |           |

## **DRAWING TITLE :**

**ARCHITECTURAL PLAN  
GROUND FLOOR PLAN**

## **SIGNATURE :**

**AR ASHUTOSH YADAV**

**ISSUE DATE :**

**11-10-2025**

**DEALT BY : BURHAN**



**NORTH**



## **UTTARA ARCHITECTS**

**BY ASHUTOSH YADAV  
ARCHITECTS - ENGINEER  
INTERIOR - EXTERIOR**

THIS DRAWING IS THE PROPERTY OF UTTARA ARCHITECTS. IT SHALL NOT BE COPIED OR USED WITHOUT THEIR WRITTEN PERMISSION NOR MADE KNOWN TO A THIRD PARTY. THE INFORMATION IS ISSUED ON THE UNDERSTANDING THAT NO PART THERE OF SHALL BE REPLICATED FOR THE PURPOSE OTHER THAN THE EXPRESSED PURPOSE.

